


## **FIGURES**

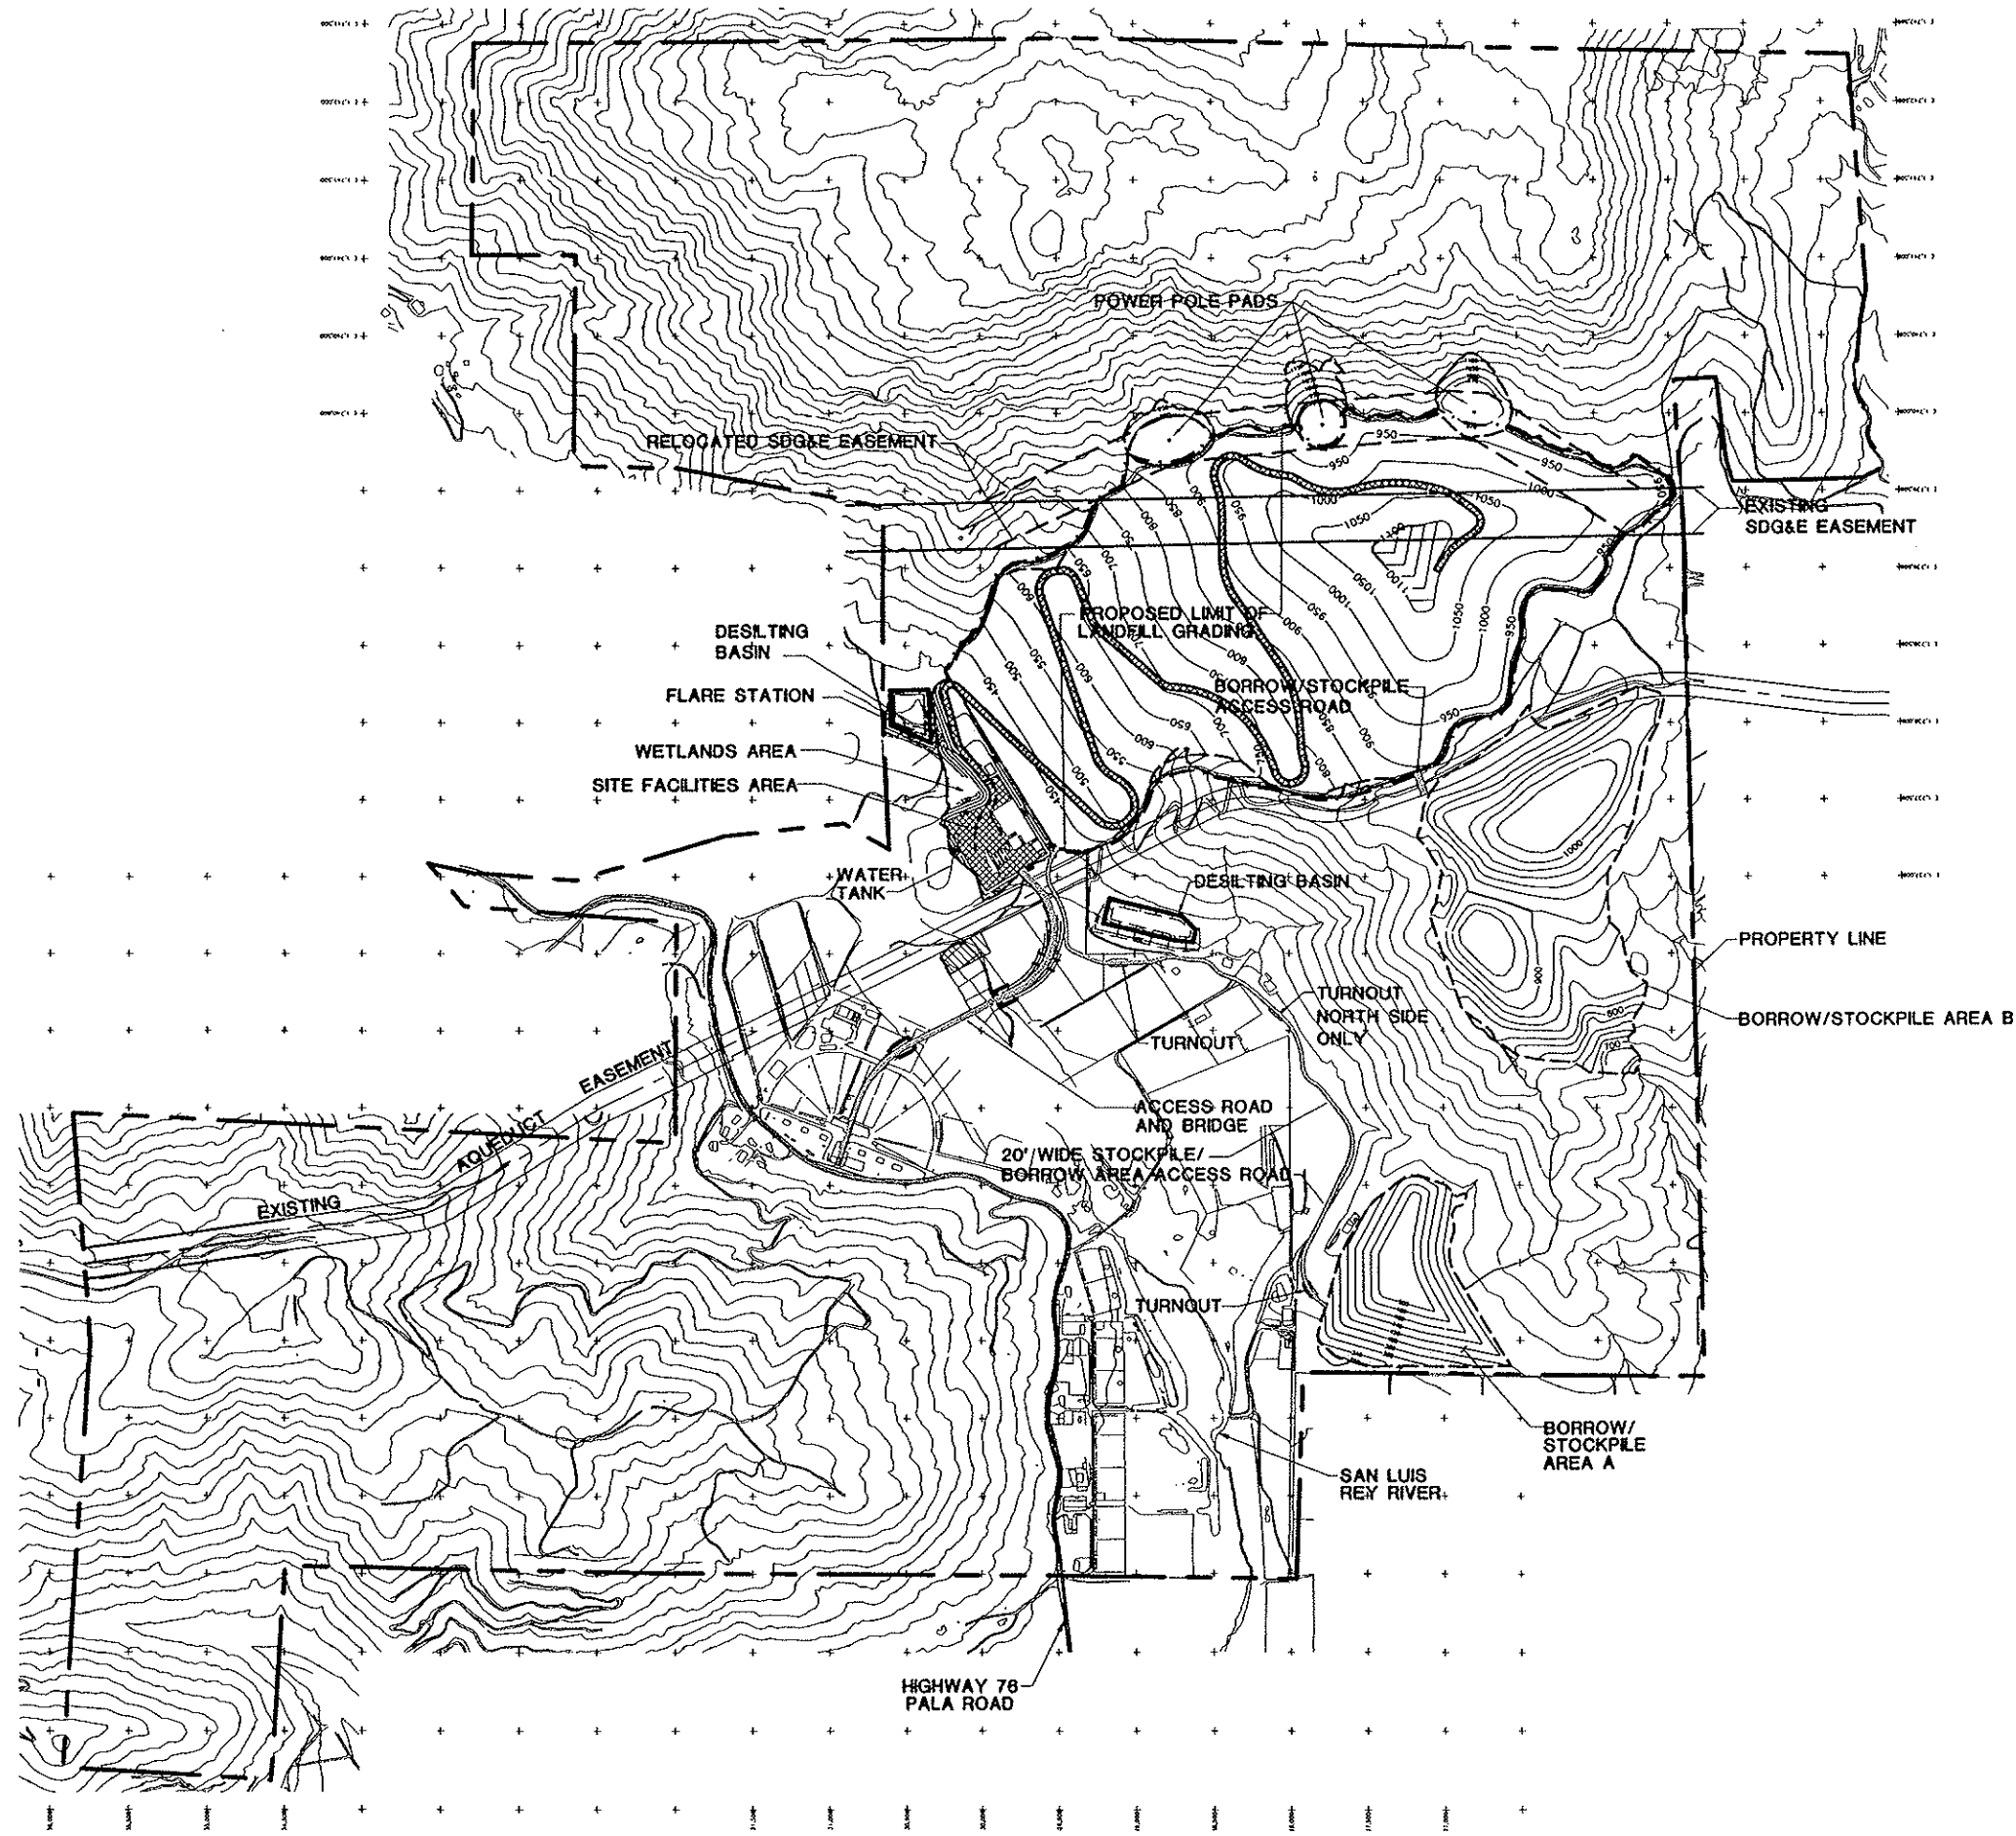

# **LEGEND**

- PROPERTY LINE
- APPROXIMATE LIMIT OF LANDFILL GRADING
- BORROW/STOCKPILE AREA LIMITS
- FINAL CONTOUR
- EXISTING CONTOUR
- ===== ACCESS/HAUL ROAD

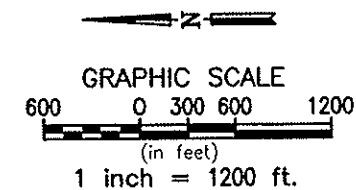


FIGURE 1

GREGORY CANYON LANDFILL SITE MAP  
 MONITORING AND REPORTING PROGRAM  
 GREGORY CANYON LANDFILL  
 SAN DIEGO COUNTY, CALIFORNIA



**GeoLogic Associates**  
 Geologists, Hydrogeologists, and Engineers

DRAWN BY: VL	DATE: NOVEMBER 2003	JOB NO. 9539
-----------------	------------------------	-----------------

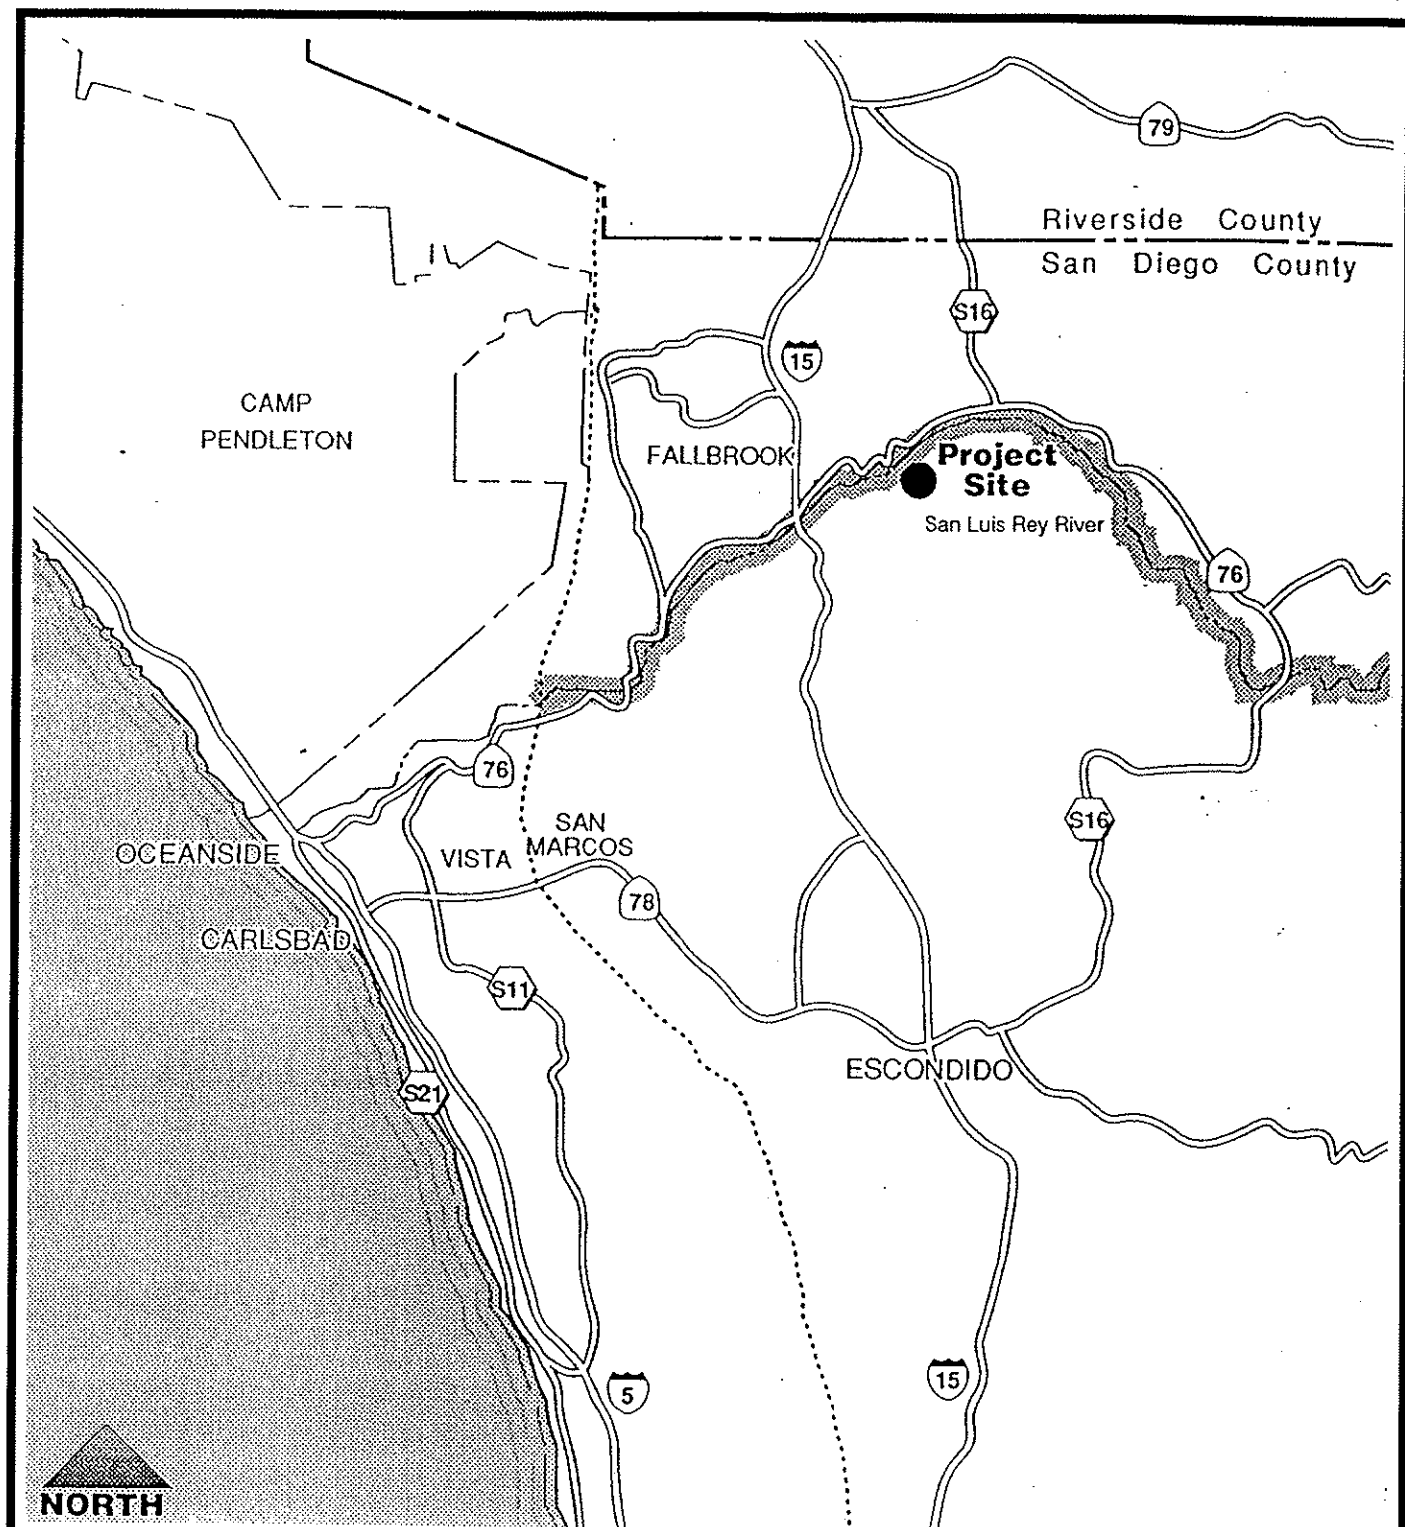


FIGURE 2

SITE LOCATION MAP


MONITORING AND REPORTING PROGRAM  
GREGORY CANYON LANDFILL  
SAN DIEGO COUNTY, CALIFORNIA




**GeoLogic Associates**

Geologists, Hydrogeologists, and Engineers

DRAWN BY:	DATE:	JOB NO.
VL	MAY 2003	9539

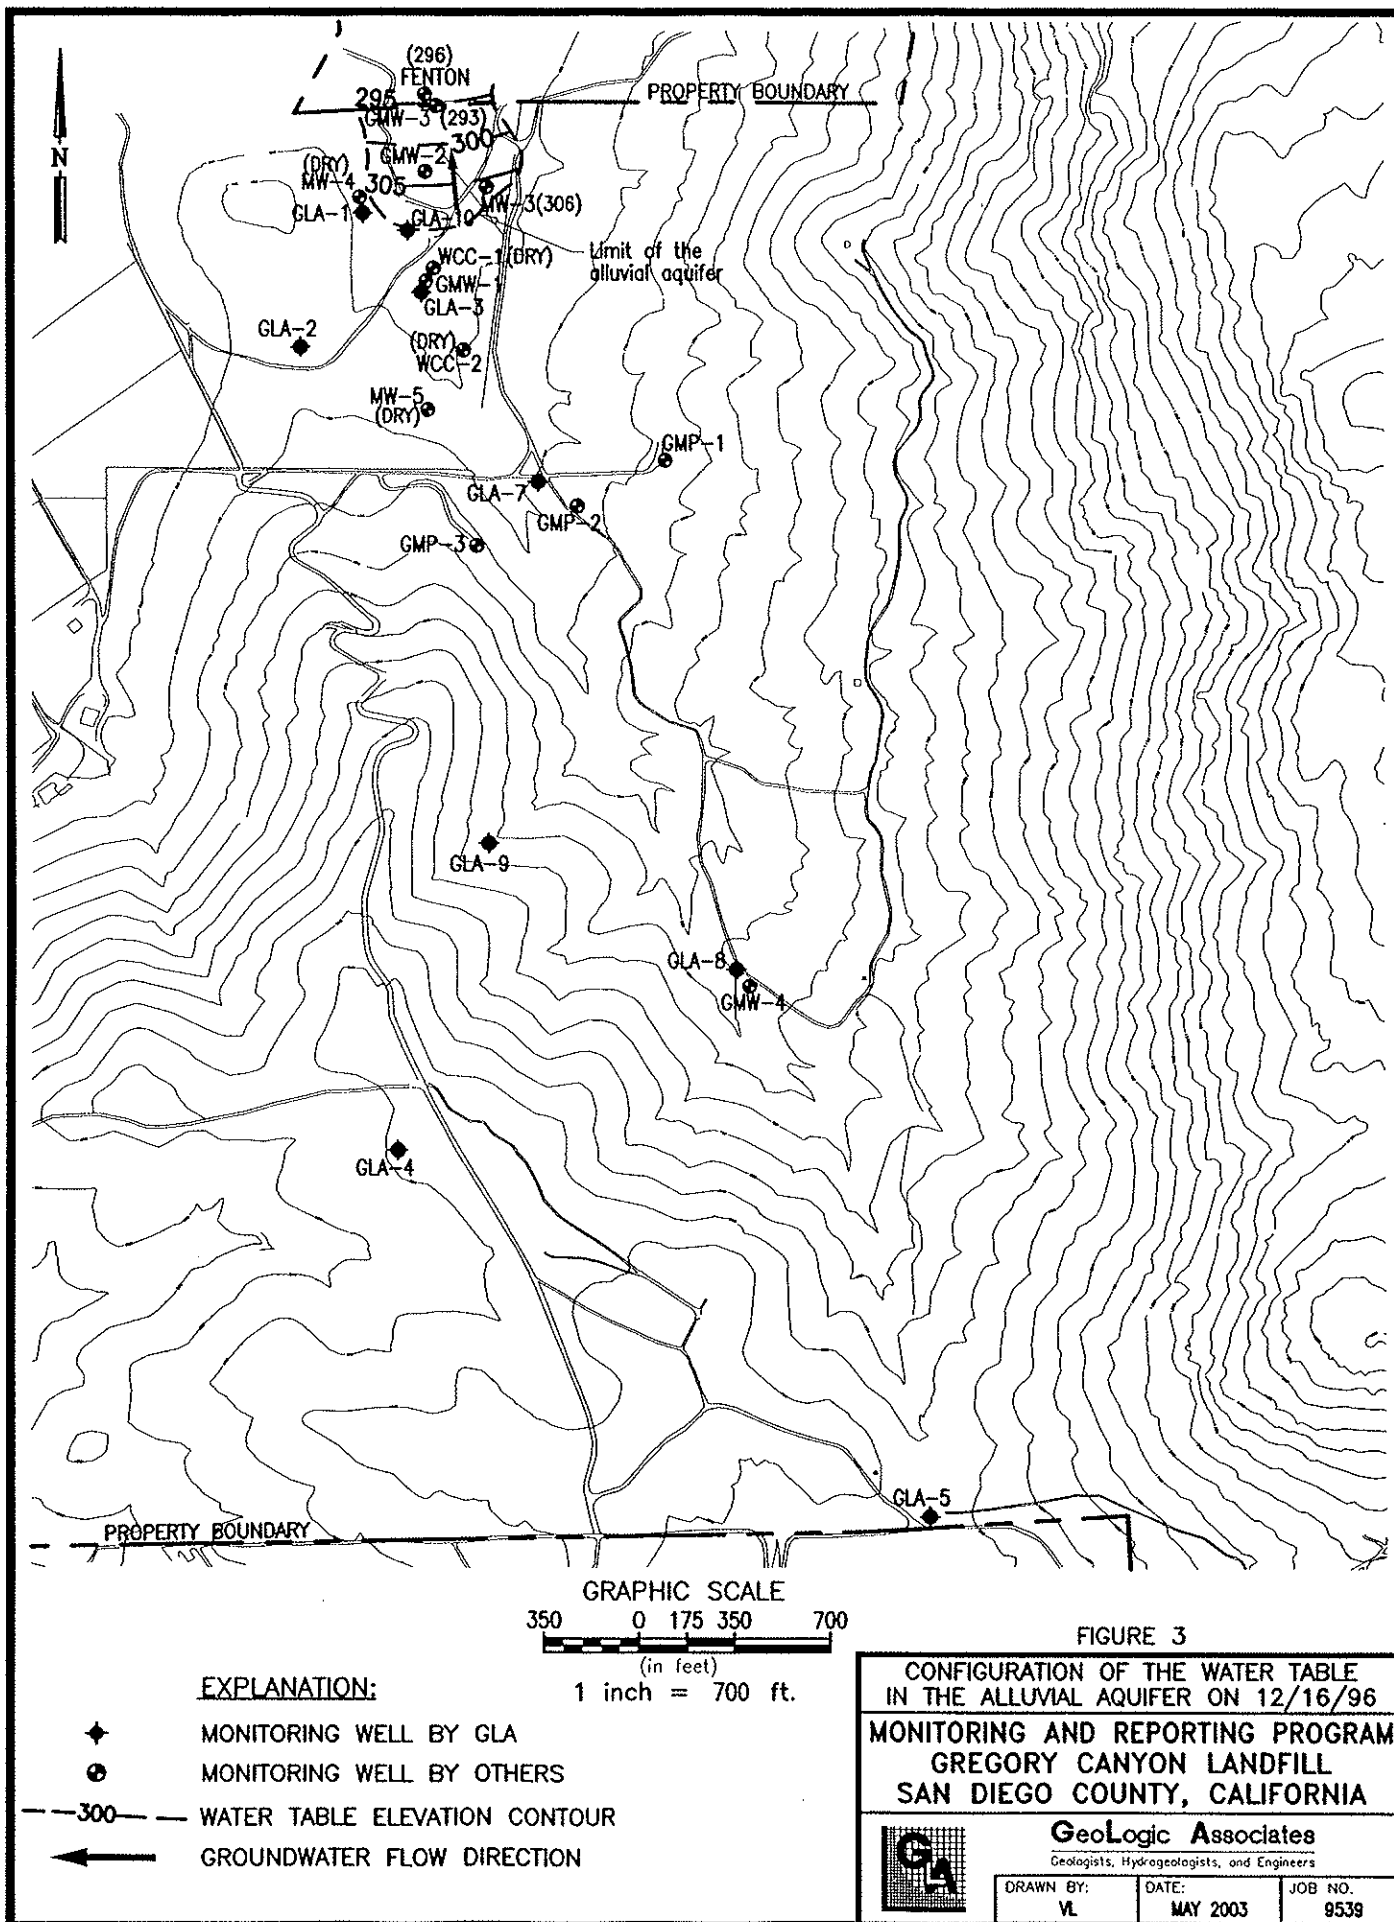

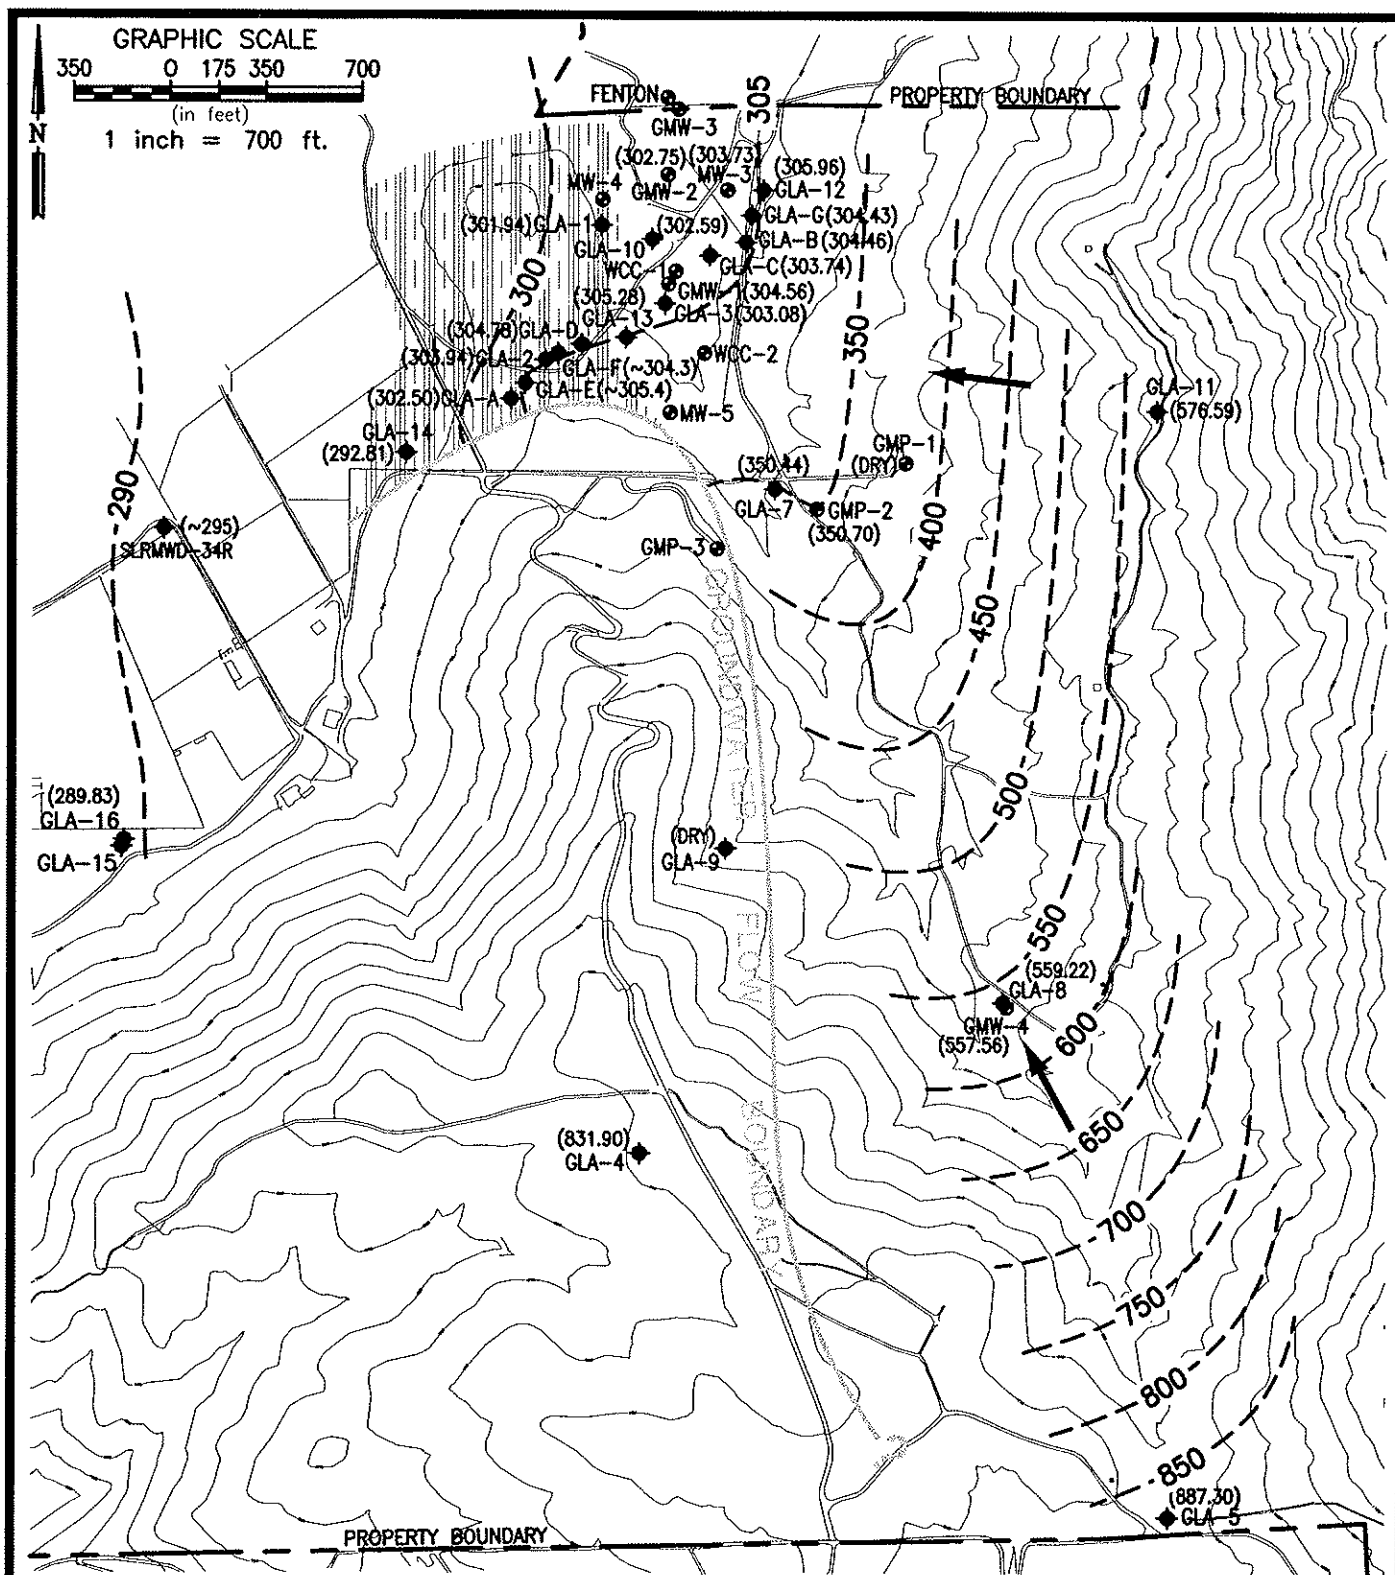

# **EXPLANATION:**

- ◆ MONITORING WELL BY GLA
- MONITORING WELL BY OTHERS
- (887.30) GROUNDWATER ELEVATION (OCTOBER 2004)
- 700--- PIEZOMETRIC SURFACE ELEVATION CONTOUR (OCTOBER 2004)
- ← GROUNDWATER FLOW DIRECTION
- GROUNDWATER BARRIER (QUERIED WHERE UNCERTAIN OF SOUTHERN EXTENSION)
- LOW PERMEABILITY ZONE

**FIGURE 4**

CONFIGURATION OF THE PIEZOMETRIC SURFACE IN  
THE FRACTURED BEDROCK AQUIFER ON 10/09/04

**MONITORING AND REPORTING PROGRAM**  
**GREGORY CANYON LANDFILL**  
**SAN DIEGO COUNTY, CALIFORNIA**




**GeoLogic Associates**

Geologists, Hydrogeologists, and Engineers

DRAWN BY:  
VL

DATE:  
OCTOBER 2004

JOB NO.  
9539

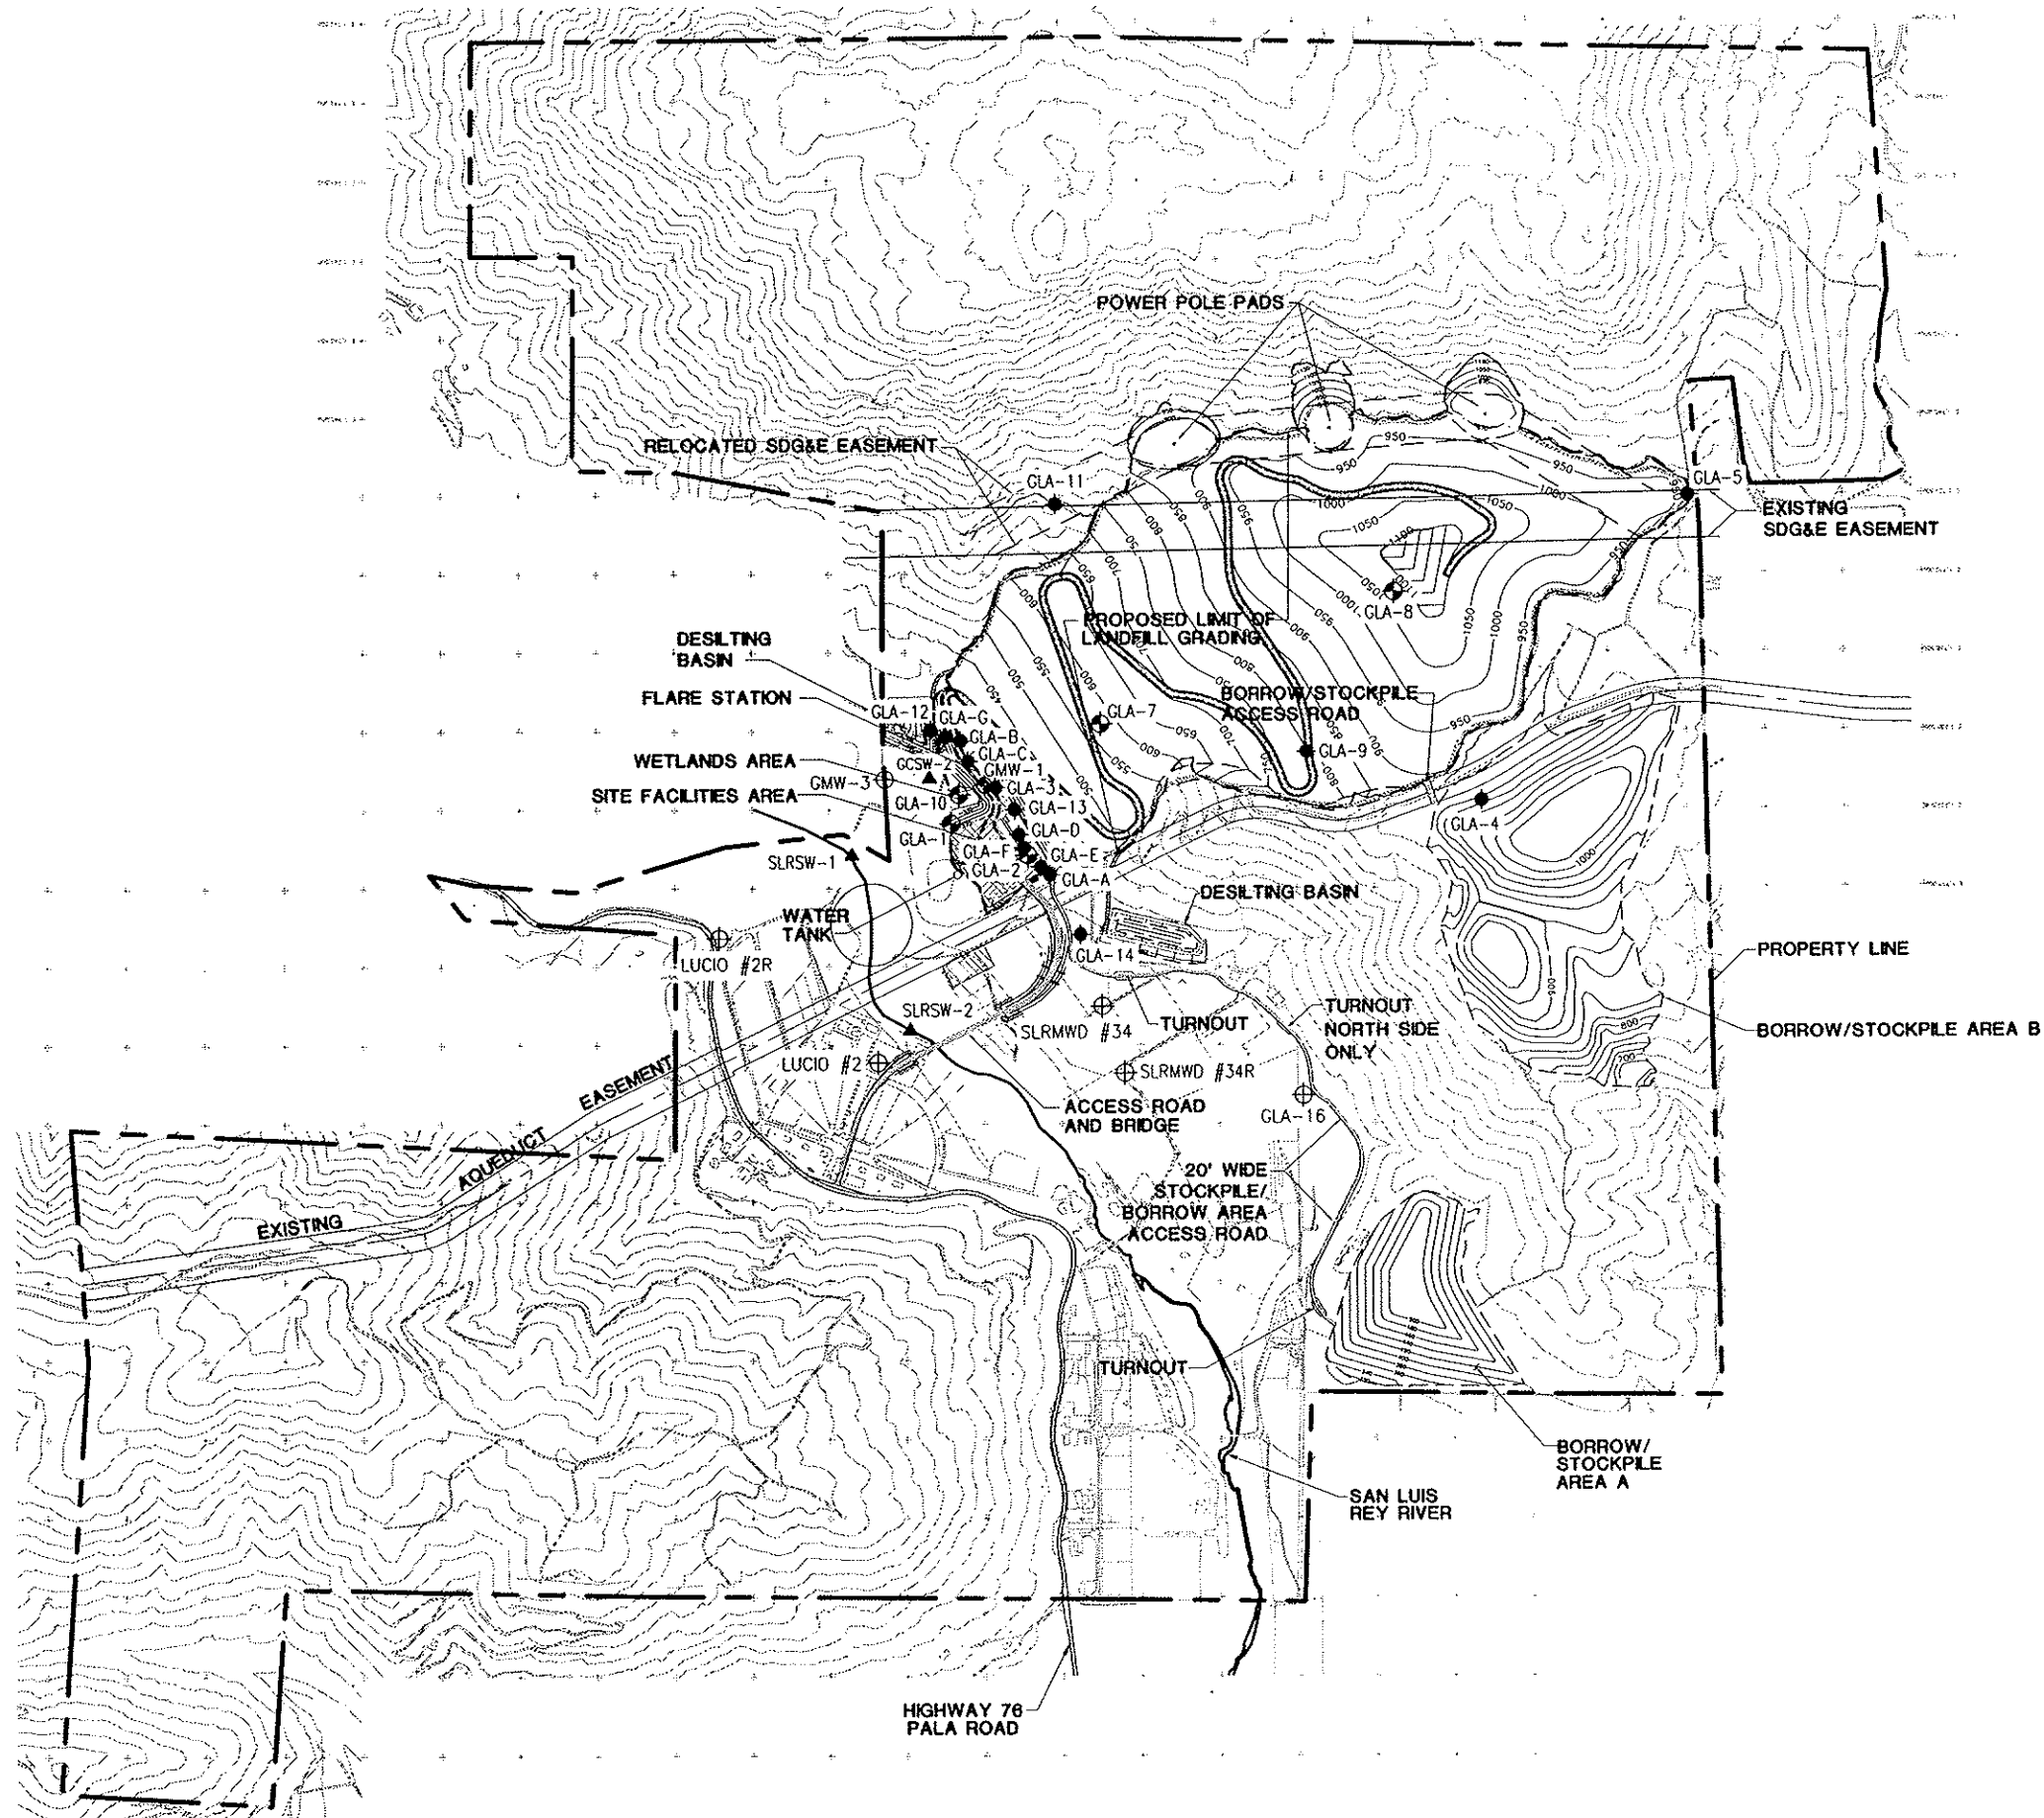

## LEGEND

- — — — — PROPERTY LINE
- - - - - APPROXIMATE LIMIT OF LANDFILL GRADING
- - - - - BORROW/STOCKPILE AREA LIMITS
- — — — — FINAL CONTOUR
- — — — — EXISTING CONTOUR
- — — — — ACCESS/HAUL ROAD
- ▲ SURFACE WATER SAMPLING LOCATION
- ◆ BEDROCK AQUIFER MONITORING WELL
- ⊕ WATER LEVEL MEASURING STATION
- ⊕ ALLUVIAL AQUIFER MONITORING WELL

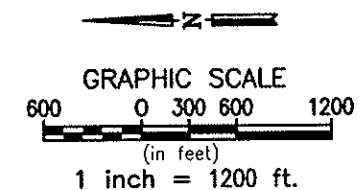


FIGURE 5

PROPOSED DETECTION MONITORING NETWORK  
MONITORING AND REPORTING PROGRAM  
GREGORY CANYON LANDFILL  
SAN DIEGO COUNTY, CALIFORNIA



**GeoLogic Associates**  
Geologists, Hydrogeologists, and Engineers

DRAWN BY: VL	DATE: OCTOBER 2004	JOB NO. 9539
-----------------	-----------------------	-----------------